


30.92  
+6.83  
seipk

20.4  
+6.84  
fndip

30.1  
+6.83  
seipk

31.3  
+6.61  
choash

HOBSON AVENUE  
13  
+7.43  
fndipole

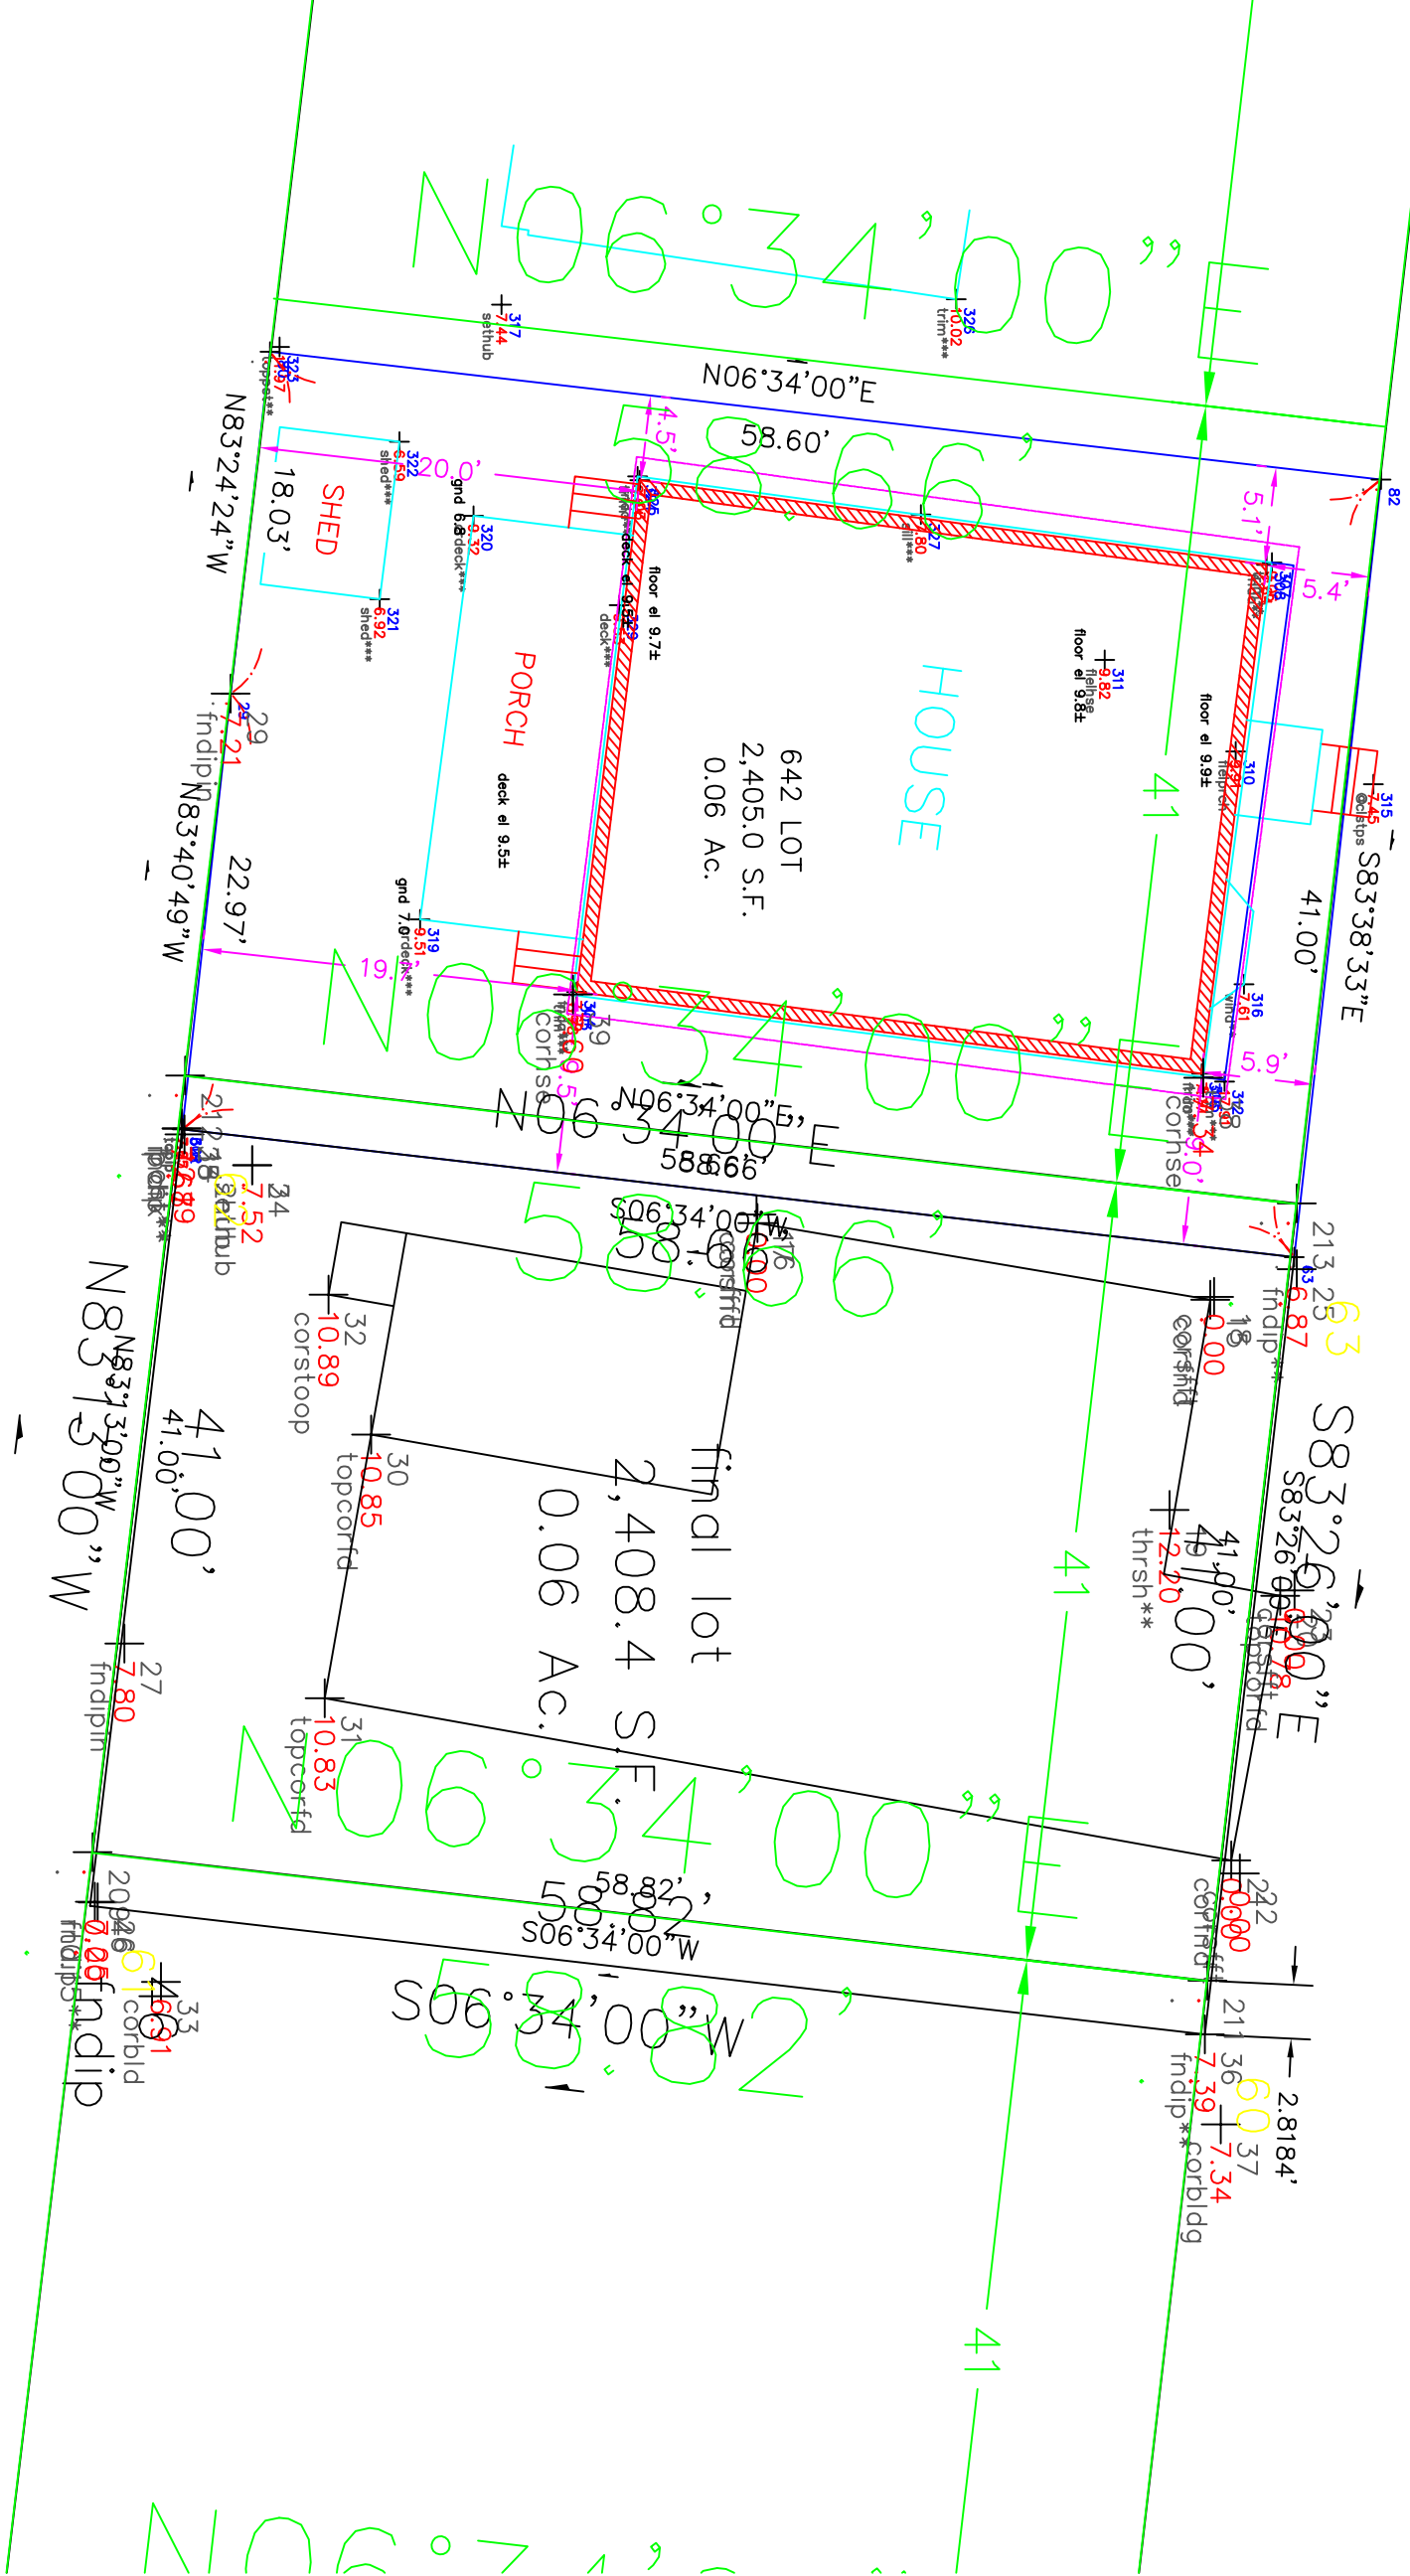

Command= 210-

Point#, Start#-End# or G#= 1-861

Bearing	Distance	Elev	Descrip	Pnt.	Northing	Easting	Type
-----01-21-2025-----15:11:09-----D:...\BMHOME10							
	6.92		setpk	1	5000.0135	5000.0003	
	7.52		sethub	2	4910.4968	4993.9644	TRA
	6.84		fndip	3	4998.6412	5055.6334	SS
	6.73		ipinbnt	4	5021.1186	4862.8649	SS
	7.28		fndipin	5	5027.0116	4809.2212	SS
	7.13		ipinerni	6	5035.4783	4731.6436	SS
	7.01		pktp	7	5043.5214	4627.5630	SS
	7.28		fndip	8	5053.7474	4578.0581	SS
	6.56		ipinbnt	9	5070.3405	4435.0911	SS
	6.48		fndipin	10	5076.1069	4382.2996	SS
	6.16		fndipin	11	5049.4777	4385.1067	SS
	6.54		fdnlpole	12	5045.8278	4376.2105	SS
	9.02		fdnlpole	13	4974.4044	4963.9752	SS
	12.19		post**	14	4906.9365	4992.3607	SS
			corfnd	15	4960.7068	5001.0226	SS
			corfnd	16	4936.9747	4997.0024	SS
	0.00		corsfft	17	4936.9274	4996.5570	SS
	0.00		corsfft	18	4960.9030	5000.8619	SS
	12.20		thrsh**	19	4958.5773	5012.0404	SS
	10.78		topcorfd	20	4964.3736	5016.5382	SS
	0.00		corfnd	21	4961.8036	5030.4038	SS
	0.00		corsfft	22	4962.2557	5031.0895	SS
	0.00		corsfft	23	4965.1323	5016.2488	SS
	8.48		corbaset	24	4931.7990	5253.9792	SS
	6.87		fndip**	25	4965.2464	4999.4122	SS
	7.25		rt0.15**	26	4902.3854	5032.6022	SS
	7.80		fndipin	27	4903.7917	5019.0332	SS
	7.67		fndip**	28	4906.7943	4992.0459	SS
	7.21		fndipin	29	4909.3591	4969.2506	SS
	10.85		topcorfd	30	4916.7271	5008.0806	SS
	10.83		topcorfd	31	4914.2966	5021.8971	SS
	10.89		corstoop	32	4914.4861	5000.7484	SS
	6.91		corbld	33	4905.7015	5036.7767	SS
	7.52		2hub	34	4910.4968	4993.9644	SS
	7.68		ipchk	35	4906.7936	4992.0304	SS
	7.39		fndip**	36	4960.4221	5039.5200	SS
	7.34		corbldg	37	4961.2562	5044.2326	SS
	7.34		corhse	38	4960.3478	4989.3911	SS
	7.60		corhse	39	4927.2998	4985.0240	SS

JOB #15 619ferris [861]

Bearing	Distance	Elev	Descrip	Pnt.	Northing	Easting	Type
-----01-21-2025-----15:11:09-----D:...\BMHOME10							
			fndip	40	4929.7246	4793.0611	SS
			corfnd	41	4992.7475	4703.6419	SS
			corprch	42	5000.5603	4680.6234	SS
			pkchk	43	5043.5174	4627.5796	SS
			fndpk	44	5024.0813	4484.7944	SS
			corfnd	45	4998.8705	4657.3565	SS
			fndip	46	4902.2386	5032.5713	TRA
			caliplan	47	4906.8151	4991.9988	TRA
			caliplan	48	4986.5447	4811.8876	TRA
			caliplan	49	4965.0956	4998.6601	INT
			caliplan	50	4960.4200	5039.3926	TRA
			planlot	60	4960.4221	5039.5200	
			planlot	61	4901.9880	5032.7934	TRA
			planlot	62	4906.8307	4992.0804	TRA
			planlot	63	4965.1108	4998.7893	INT
			LC	80	4911.4294	4951.3398	TRA
			LC	81	4987.2944	4799.6883	TRA
			LC	82	4969.6509	4958.0414	TRA
				100	4969.9839	5303.9855	
				101	4998.6412	5055.6334	TRA
				102	5020.8792	4862.9122	TRA
				103	5027.0691	4809.2681	TRA
				104	5053.7651	4577.9133	TRA
				105	5070.2716	4434.8624	TRA
				106	5076.3470	4382.2118	TRA
				107	5133.2712	4381.4004	TRA
				108	5028.7215	5316.4694	INT
				200	4872.0043	5283.1934	
				201	4979.0048	4383.6348	TRA
				202	5133.0879	4381.3488	TRA
				203	5028.7507	5316.4459	TRA
				204	4930.7470	5295.6552	TRA
				205	5035.8308	4382.7917	INT
				206	4970.4846	5300.2296	TRA
				207	5076.1638	4382.1933	INT
				208	4970.0514	5303.9933	INT
				209	4902.1237	5029.9784	TRA
				210	4902.1237	5544.3066	INT
				211	4960.5560	5036.7048	INT
				212	4906.9664	4989.2654	TRA
				213	4965.2446	4995.9741	INT
				214	4998.6412	5055.6334	TRA
				220	4903.6271	5019.0136	INT
				221	4999.9721	5044.0736	INT
	6.92		pk	300	5000.0135	5000.0003	
	6.83		setpk	301	4981.4387	4961.5299	SS
	7.65		topip	302	4906.8421	4992.0500	SS
	8.98		trim***	303	4927.2835	4985.0533	SS
	7.69		fnda***	304	4927.4904	4984.8923	SS
	8.91		trim***	305	4960.3363	4989.3568	SS
	7.77		fnda***	306	4960.2516	4989.1718	SS
	9.06		trim**	307	4963.9414	4962.3799	SS
	7.64		fnda**	308	4963.6574	4962.5008	SS
	9.04		nail	309	4974.4122	4963.9450	SS
	9.91		flelprch	310	4962.0424	4972.2850	SS
	9.82		flelhse	311	4955.1749	4967.4802	SS
	17.91		trim***	312	4961.4549	4989.5868	SS
	6.61		cbasin	313	4976.8349	4988.6921	SS



JOB #15 619ferris [861]

Bearing	Distance	Elev	Descrip	Pnt.	Northing	Easting	Type
-----	-----	-----	-----	-----	-----	-----	-----
		01-21-2025		15:11:09			D:...\BMHOME10
	7.23		s/o	314	4973.0895	4978.8791	SS
	7.45		@clstps	315	4969.2565	4974.0065	SS
	7.61		wind**	316	4962.4822	4984.4899	SS
	7.44		sethub	317	4923.5585	4948.8635	SS
	7.67		topip	318	4906.8132	4992.0614	SS
	9.51		crdeck**	319	4919.2979	4981.0830	SS
	9.32		crdeck**	320	4922.0992	4959.9276	SS
	6.92		shed***	321	4917.1760	4964.2957	SS
	6.59		shed***	322	4918.2008	4956.0576	SS
	11.97		toppst**	323	4911.9292	4951.0872	SS
	8.94		trim***	324	4930.6867	4957.8623	SS
	7.03		fnda**	325	4930.8132	4958.0682	SS
	10.02		trim***	326	4947.3868	4948.5808	SS
	7.80		sill***	327	4945.5395	4959.8638	SS
	9.04		nail	328	4974.3887	4963.9437	SS
	9.53		deck***	329	4929.7165	4964.6123	SS
				350	4931.3241	4953.6298	INT

Point#, Start#-End# or G#= 4-

FOUNDATION  
 CERTIFICATION PLAN  
 31 HOBSON AVE, HAMPTON, NH  
 SCALE: 1"=10' AUGUST 22, 2012  
 PREPARED BY STOCKTON SERVICES  
 PO BOX 1306, HAMPTON, NH 603 929-7404

OWNER OF RECORD:  
 HOBSON AVENUE REALTY TRUST  
 31 HOBSON AVE., HAMPTON, NH 03842  
 DEED REF: RCRD 2548-0856  
 LOT AREA: 2405 SF±  
 PLAN REF: RCRD PLAN D2784  
 TAX MAP 290 LOT 35  
 ZONING CLASS: RB

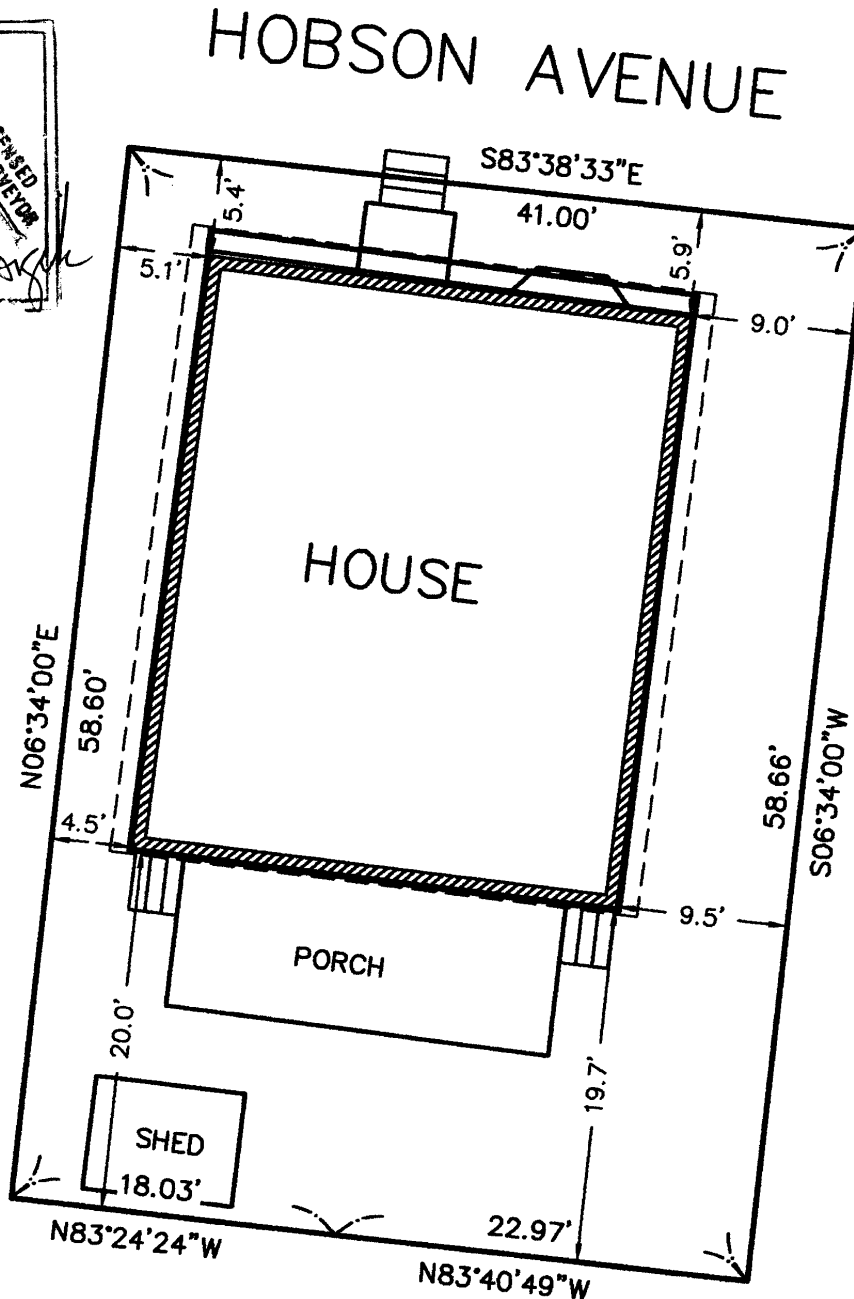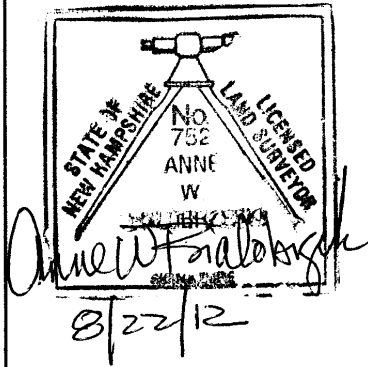

THE PURPOSE OF THIS PLAN IS TO SHOW THE LOCATION OF EXISTING FOUNDATION WITH RESPECT TO EXISTING BOUNDARIES. THIS PLAN ACCOMPANIES BUILDING PERMIT APPLICATION TO RAISE DWELLING ON EXISTING FOUNDATION. OFFSETS SHOWN ARE FROM FOUNDATION CORNERS.

## Assessors Online Database For Hampton, NH

[New Search](#)[Print](#)[Google Map](#)[Log Out](#)

### 31 HOBSON AVE

[Click to enlarge](#)

**MBLU :** 290/ 35/ / /

**Location:** 31 HOBSON AVE

**Owner Name:** HOBSON AVENUE REALTY TRUST

**Alternate ID:** 0290 0035 0000

### SEARCH FOR SIMILAR SALE PROPERTIES



### Parcel Value

Item	Appraised Value	Assessed Value
Buildings	141,700	141,700
Extra Building Features	0	0
Outbuildings	0	0
Land	138,800	138,800
<b>Total:</b>	<b>280,500</b>	<b>280,500</b>



### Owner of Record

HOBSON AVENUE REALTY TRUST  
JOHN W JR & PAULINE G CROSS  
31 HOBSON AVE  
HAMPTON, NH 03842



### Ownership History

Owner Name	Book/Page	Sale Date	Sale Price
HOBSON AVENUE REALTY TRUST	2548/0856	6/7/1985	20
CROSS, JOHN W JR (L)	2123/0114	2/18/1972	0
CROSS, JOHN W JR (B)	2123/0112	2/18/1972	0



### Land Use (click here for a list of codes and descriptions)

Land Use Code	Land Use Description
1010	SINGLE FAMILY



### Land Line Valuation

Size	Zone	Appraised Value	Assessed Value
0.06 AC	RB	138,800	138,800



### Construction Detail

Item	Value
<b>STYLE</b>	Conventional
<b>Grade:</b>	Average
<b>Stories:</b>	2 Stories
<b>Occupancy</b>	1
<b>Exterior Wall 1</b>	Vinyl Siding
<b>Roof Structure:</b>	Gable/Hip
<b>Roof Cover</b>	Asph/F Gls/Cmp
<b>Interior Wall 1</b>	Drywall/Sheet
<b>Interior Flr 1</b>	Carpet
<b>Interior Flr 2</b>	Pine/Soft Wood
<b>Heat Fuel</b>	Gas
<b>Heat Type:</b>	Forced Air-Duc
<b>AC Type:</b>	None
<b>Total Bedrooms:</b>	03
<b>Total Bthrms:</b>	2
<b>Total Half Baths:</b>	0
<b>Total Rooms:</b>	0



### Building Valuation

Item	Value
<b>Living Area</b>	1,732 square feet
<b>Year Built</b>	1985
<b>Depreciation</b>	11%
<b>Replacement Cost Less Depreciation</b>	141,700

## Assessors Online Database For Hampton, NH

[New Search](#)[Print](#)[Google Map](#)[Log Out](#)

### 31 HOBSON AVE

[Click to enlarge](#)

**MBLU :** 290/ 35/ / /

**Location:** 31 HOBSON AVE

**Owner Name:** HOBSON AVENUE REALTY TRUST

**Alternate ID:** 0290 0035 0000

### SEARCH FOR SIMILAR SALE PROPERTIES



### Parcel Value

Item	Appraised Value	Assessed Value
Buildings	141,700	141,700
Extra Building Features	0	0
Outbuildings	0	0
Land	138,800	138,800
<b>Total:</b>	<b>280,500</b>	<b>280,500</b>



### Owner of Record

HOBSON AVENUE REALTY TRUST  
JOHN W JR & PAULINE G CROSS  
31 HOBSON AVE  
HAMPTON, NH 03842



### Ownership History

Owner Name	Book/Page	Sale Date	Sale Price
HOBSON AVENUE REALTY TRUST	2548/0856	6/7/1985	20
CROSS, JOHN W JR (L)	2123/0114	2/18/1972	0
CROSS, JOHN W JR (B)	2123/0112	2/18/1972	0



### Land Use [\(click here for a list of codes and descriptions\)](#)

Land Use Code	Land Use Description
1010	SINGLE FAMILY



### Land Line Valuation

Size	Zone	Appraised Value	Assessed Value
0.06 AC	RB	138,800	138,800




### Construction Detail

Item	Value
<b>STYLE</b>	Conventional
<b>Grade:</b>	Average
<b>Stories:</b>	2 Stories
<b>Occupancy</b>	1
<b>Exterior Wall 1</b>	Vinyl Siding
<b>Roof Structure:</b>	Gable/Hip
<b>Roof Cover</b>	Asph/F Gls/Cmp
<b>Interior Wall 1</b>	Drywall/Sheet
<b>Interior Flr 1</b>	Carpet
<b>Interior Flr 2</b>	Pine/Soft Wood
<b>Heat Fuel</b>	Gas
<b>Heat Type:</b>	Forced Air-Duc
<b>AC Type:</b>	None
<b>Total Bedrooms:</b>	03
<b>Total Bthrms:</b>	2
<b>Total Half Baths:</b>	0
<b>Total Rooms:</b>	0



### Building Valuation

Item	Value
<b>Living Area</b>	1,732 square feet
<b>Year Built</b>	1985
<b>Depreciation</b>	11%
<b>Replacement Cost Less Depreciation</b>	141,700

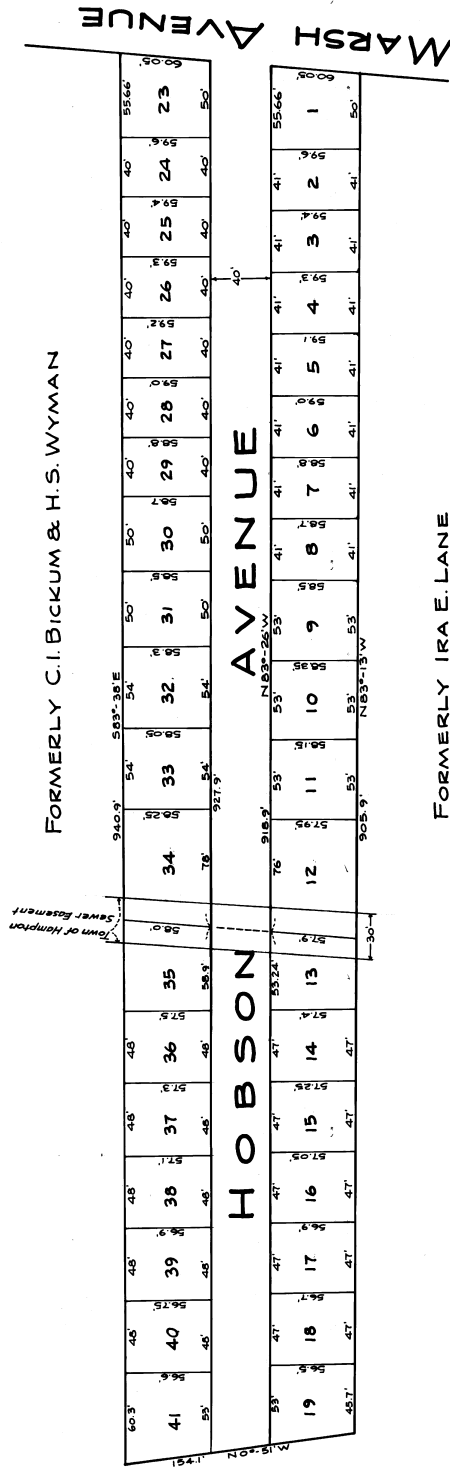

The Hampton Planning Board shall not take jurisdiction over this plan and it is accordingly submitted for recording purposes to the Rockingham County Registry of Deeds.

N. Agell-Cramer, Clerk.

1-28-72

# PLAN OF LOTS **HAMPTON BEACH, N.H.** **FOR JOSEPH O. HOBBS TRUST**

SCALE: 1 INCH = 40 FEET


JOHN W. DURGIN  
CIVIL ENGINEERS

APRIL 1955  
REV. JULY 1972  
REV. JAN. 1972

**D-2784**

FILE NO. 2513  
PLAN NO. 5272



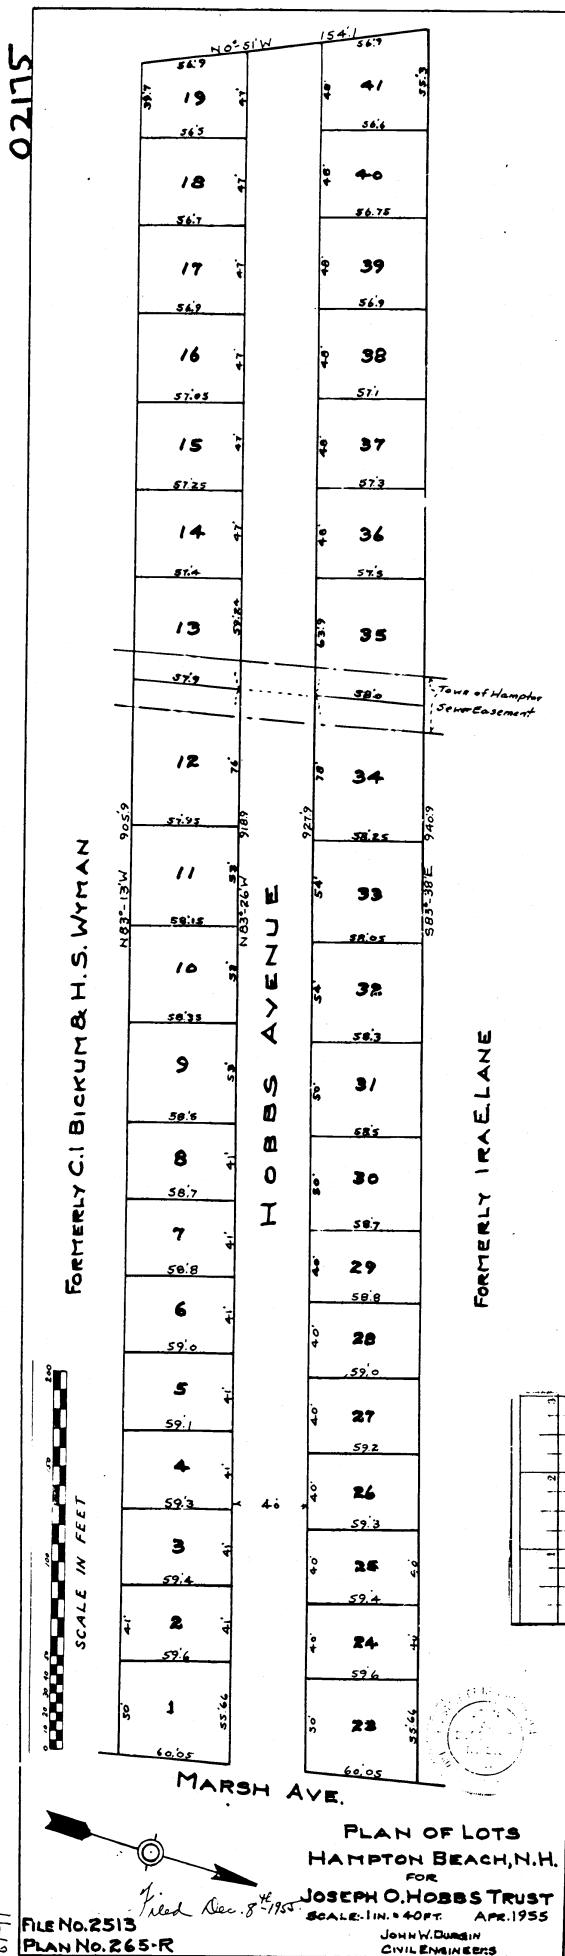



**SMART VENT® - Model: 1540-510**



## **Dual Function SMART VENT®** **Superior Flood Protection and Natural Air Ventilation**

### **ICC-ES Evaluated and FEMA Accepted Foundation Flood Vents**

- Potential savings on homeowner's NFIP premiums
- Preserves aesthetic beauty of a home by requiring 2/3 less vents
- Each vent certified to protect 200 sq. ft. of your home
- Code Compliant, FEMA accepted, ICC-ES Evaluated
- All Stainless Steel construction meets or exceeds flood and corrosion resistance code requirements
- Patented automatic floats release bi-directional flood door
- Temperature controlled louvers automatically open in warm weather and close in cold weather

**One 16" x 8" vent is certified to cover 200 square feet of enclosed area for flood protection and 51 square inches for ventilation**

SMART VENT® models are certified to provide flood protection and ventilation. This model is used for a home with a crawl space or any enclosed area that desires natural air ventilation and flood protection. All stainless steel construction resists weather and pest.



# **SMART VENT**

[www.smartvent.com](http://www.smartvent.com) • 877-441-8368



## SMART VENT® - Model: 1540-510



**Model #:** 1540-510

**Installation Type:** Masonry Wall

**Style:** louvered

**Dimensions:** 16" x 8"

**Rough Opening:** 16¼" x 8¼" (one block, or CMU)

**Finish:** Stainless Steel (*Standard*)

### Available Powder Coat Colors For Special Order:



White



Wheat



Gray



Black



Stainless (standard)

### Optional Accessories:

Fire Damper, Interior Trim Flange & Inner Sleeve, Rain Shield

**Other Models Available:** Insulated FLOOD VENT, Overhead Garage Door Model, Stacked and Quad Configurations, Models for Wood Studded Wall Applications and Pour in Place Buck Systems.

### There's more online at [www.smartvent.com](http://www.smartvent.com)

Dealer Locator, Installer Locator, Cad Drawings, Installation Instructions, Technical Specifications, Frequently Asked Questions, Videos, Testimonials, Resource Library Database, Insurance Forms.




Rapidly rising floodwater can put extreme pressure on the foundation walls causing improperly vented structures to buckle and collapse. SMART VENTS® quickly and efficiently equalize the pressure and minimize damage.

### How it works:

**Flood Protection:** The SMART VENT® door is latched closed until flood water enters. Entering flood water lifts the patented internal floats which unlatches and rotates the door open. This allows the flood water to automatically enter and exit through the frame opening, relieving the pressure from your foundation walls.

**Ventilation:** A bimetal coil (like a thermostat, no electricity is needed) automatically opens and closes the ventilation louvers as temperature changes. They will be closed when it is freezing outside and open when it is warm outside to provide natural ventilation.

**Important note:** SMART VENT® does not rely on the louvers to let floodwater in and out. Regardless of the louvers' position, opened or closed, when floodwater flows into the door, the internal floats release the door to rotate open to relieve the hydrostatic pressure. The louvers and pest screen are rotated out of the path of the floodwater. The temperature-controlled louvers are for ventilation purposes only.

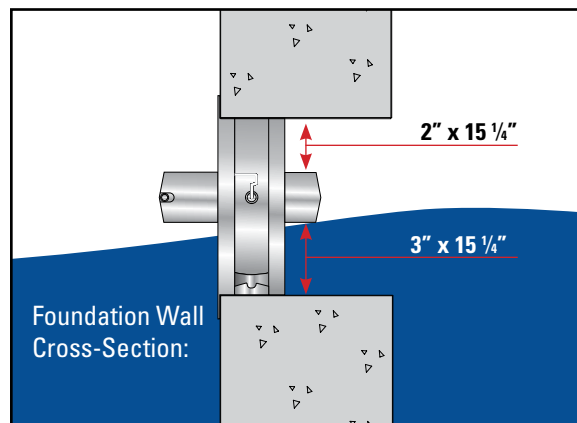

### How does one SMART VENT® provide so much coverage?

You may have heard that FEMA requires that flood openings provide one square inch of opening per one square foot of enclosed area, referring to dimensions of the opening in proportion to the space to be vented. This is only partially correct. FEMA's regulations and guidelines do state that a non-engineered flood vent solution must (among other requirements) provide one square inch of opening per square foot of enclosed area to be vented. However; all SMART VENT® products are ICC-ES certified engineered openings. They have been designed, engineered, tested, rated, and certified to provide flood relief so efficiently that only one unit is needed for 200 square feet of enclosed area. It would be our pleasure to contact your code official, surveyor, or insurance agent if they require more information.

# ELEVATION CERTIFICATE

OMB No. 1660-0008  
Expires March 31, 2012

Important: Read the instructions on pages 1-9.

## SECTION A - PROPERTY INFORMATION

A1. Building Owner's Name HOBSON AVENUE REALTY TRUST	For Insurance Company Use: Policy Number Company NAIC Number
A2. Building Street Address (including Apt., Unit, Suite, and/or Bldg. No.) or P.O. Route and Box No. 31 HOBSON AVENUE City HAMPTON State NH ZIP Code 03842	
A3. Property Description (Lot and Block Numbers, Tax Parcel Number, Legal Description, etc.) TAX MAP 290 LOT 35, RCRD BOOK 2548 PAGE 856	
A4. Building Use (e.g., Residential, Non-Residential, Addition, Accessory, etc.) <u>RESIDENTIAL</u>	
A5. Latitude/Longitude: Lat. <u>42d54'28.4N</u> Long. <u>70d48'52.0W</u> Horizontal Datum: <input type="checkbox"/> NAD 1927 <input checked="" type="checkbox"/> NAD 1983	
A6. Attach at least 2 photographs of the building if the Certificate is being used to obtain flood insurance.	
A7. Building Diagram Number <u>8</u>	
A8. For a building with a crawlspace or enclosure(s): a) Square footage of crawlspace or enclosure(s) <u>813</u> sq ft b) No. of permanent flood openings in the crawlspace or enclosure(s) within 1.0 foot above adjacent grade <u>5</u> c) Total net area of flood openings in A8.b <u>255</u> sq in d) Engineered flood openings? <input checked="" type="checkbox"/> Yes <input type="checkbox"/> No	
A9. For a building with an attached garage: a) Square footage of attached garage <u>N/A</u> sq ft b) No. of permanent flood openings in the attached garage within 1.0 foot above adjacent grade c) Total net area of flood openings in A9.b _____ sq in d) Engineered flood openings? <input type="checkbox"/> Yes <input type="checkbox"/> No	

## SECTION B - FLOOD INSURANCE RATE MAP (FIRM) INFORMATION

B1. NFIP Community Name & Community Number HAMPTON, TOWN OF 330132		B2. County Name ROCKINGHAM		B3. State NH	
B4. Map/Panel Number 33015CO437	B5. Suffix E	B6. FIRM Index Date 05/17/2005	B7. FIRM Panel Effective/Revised Date 05/17/2005	B8. Flood Zone(s) AE	B9. Base Flood Elevation(s) (Zone AO, use base flood depth) 9
B10. Indicate the source of the Base Flood Elevation (BFE) data or base flood depth entered in Item B9. <input type="checkbox"/> FIS Profile <input checked="" type="checkbox"/> FIRM <input type="checkbox"/> Community Determined <input type="checkbox"/> Other (Describe)					
B11. Indicate elevation datum used for BFE in Item B9: <input checked="" type="checkbox"/> NGVD 1929 <input type="checkbox"/> NAVD 1988 <input type="checkbox"/> Other (Describe)					
B12. Is the building located in a Coastal Barrier Resources System (CBRS) area or Otherwise Protected Area (OPA)? <input type="checkbox"/> Yes <input checked="" type="checkbox"/> No Designation Date _____ <input type="checkbox"/> CBRS <input type="checkbox"/> OPA					

## SECTION C - BUILDING ELEVATION INFORMATION (SURVEY REQUIRED)

C1. Building elevations are based on: ☐ Construction Drawings\* ☐ Building Under Construction\* ☒ Finished Construction  
\*A new Elevation Certificate will be required when construction of the building is complete.

C2. Elevations - Zones A1-A30, AE, AH, A (with BFE), VE, V1-V30, V (with BFE), AR, AR/A, AR/AE, AR/A1-A30, AR/AH, AR/AO. Complete Items C2.a-h below according to the building diagram specified in Item A7. Use the same datum as the BFE.  
Benchmark Utilized RM11 Vertical Datum NGVD  
Conversion/Comments


Check the measurement used.

a) Top of bottom floor (including basement, crawlspace, or enclosure floor) <u>8.1</u>	<input checked="" type="checkbox"/> feet <input type="checkbox"/> meters (Puerto Rico only)
b) Top of the next higher floor <u>11.9</u>	<input checked="" type="checkbox"/> feet <input type="checkbox"/> meters (Puerto Rico only)
c) Bottom of the lowest horizontal structural member (V Zones only) <u>N/A</u>	<input type="checkbox"/> feet <input type="checkbox"/> meters (Puerto Rico only)
d) Attached garage (top of slab) <u>N/A</u>	<input type="checkbox"/> feet <input type="checkbox"/> meters (Puerto Rico only)
e) Lowest elevation of machinery or equipment servicing the building (Describe type of equipment and location in Comments) <u>11.9</u>	<input checked="" type="checkbox"/> feet <input type="checkbox"/> meters (Puerto Rico only)
f) Lowest adjacent (finished) grade next to building (LAG) <u>7.4</u>	<input checked="" type="checkbox"/> feet <input type="checkbox"/> meters (Puerto Rico only)
g) Highest adjacent (finished) grade next to building (HAG) <u>7.7</u>	<input checked="" type="checkbox"/> feet <input type="checkbox"/> meters (Puerto Rico only)
h) Lowest adjacent grade at lowest elevation of deck or stairs, including structural support <u>7.0</u>	<input checked="" type="checkbox"/> feet <input type="checkbox"/> meters (Puerto Rico only)

## SECTION D - SURVEYOR, ENGINEER, OR ARCHITECT CERTIFICATION

This certification is to be signed and sealed by a land surveyor, engineer, or architect authorized by law to certify elevation information. I certify that the information on this Certificate represents my best efforts to interpret the data available. I understand that any false statement may be punishable by fine or imprisonment under 18 U.S. Code, Section 1001. ☐  
Check here if comments are provided on back of form. Were latitude and longitude in Section A provided by a licensed land surveyor? ☐ Yes ☒ No

Certifier's Name ANNE W. BIALOBRZESKI License Number 752  
Title OWNER Company Name STOCKTON SERVICES  
Address PO BOX 1306 City HAMPTON State NH ZIP Code 03843  
Signature *Anne W. Bialobrzewski* Date 11-27-12 Telephone 603 929-7404

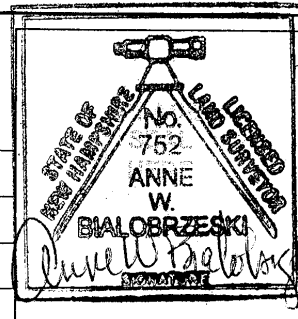

<b>IMPORTANT: In these spaces, copy the corresponding information from Section A.</b>	<b>For Insurance Company Use:</b>
Building Street Address (including Apt., Unit, Suite, and/or Bldg. No.) or P.O. Route and Box No. 31 HOBSON AVENUE	Policy Number
City HAMPTON State NH ZIP Code 03842	Company NAIC Number

### SECTION D - SURVEYOR, ENGINEER, OR ARCHITECT CERTIFICATION (CONTINUED)

Copy both sides of this Elevation Certificate for (1) community official, (2) insurance agent/company, and (3) building owner.

Comments 1. A8c ENTRY INDICATES VENTILATION OPENING. VENTS ARE SMART-VENT, CERTIFIED FOR 200 SF COVERAGE EACH.  
200 SF X 5 VENTS = 1000 SF COVERAGE WITH ENGINEERED VENTS.  
2. NO MECHANICS IN CRAWL SPACE.

Signature

*Amie W. Fralich*

Date 11-27-12

☐ Check here if attachments

### SECTION E - BUILDING ELEVATION INFORMATION (SURVEY NOT REQUIRED) FOR ZONE AO AND ZONE A (WITHOUT BFE)

For Zones AO and A (without BFE), complete Items E1-E5. If the Certificate is intended to support a LOMA or LOMR-F request, complete Sections A, B, and C. For Items E1-E4, use natural grade, if available. Check the measurement used. In Puerto Rico only, enter meters.

- E1. Provide elevation information for the following and check the appropriate boxes to show whether the elevation is above or below the highest adjacent grade (HAG) and the lowest adjacent grade (LAG).
- a) Top of bottom floor (including basement, crawlspace, or enclosure) is \_\_\_\_\_ ☐ feet ☐ meters ☐ above or ☐ below the HAG.
- b) Top of bottom floor (including basement, crawlspace, or enclosure) is \_\_\_\_\_ ☐ feet ☐ meters ☐ above or ☐ below the LAG.
- E2. For Building Diagrams 6-9 with permanent flood openings provided in Section A Items 8 and/or 9 (see pages 8-9 of Instructions), the next higher floor (elevation C2.b in the diagrams) of the building is \_\_\_\_\_ ☐ feet ☐ meters ☐ above or ☐ below the HAG.
- E3. Attached garage (top of slab) is \_\_\_\_\_ ☐ feet ☐ meters ☐ above or ☐ below the HAG.
- E4. Top of platform of machinery and/or equipment servicing the building is \_\_\_\_\_ ☐ feet ☐ meters ☐ above or ☐ below the HAG.
- E5. Zone AO only: If no flood depth number is available, is the top of the bottom floor elevated in accordance with the community's floodplain management ordinance? ☐ Yes ☐ No ☐ Unknown. The local official must certify this information in Section G.

### SECTION F - PROPERTY OWNER (OR OWNER'S REPRESENTATIVE) CERTIFICATION

The property owner or owner's authorized representative who completes Sections A, B, and E for Zone A (without a FEMA-issued or community-issued BFE) or Zone AO must sign here. The statements in Sections A, B, and E are correct to the best of my knowledge.

Property Owner's or Owner's Authorized Representative's Name

Address

City

State

ZIP Code

Signature

Date

Telephone

Comments

☐ Check here if attachments

### SECTION G - COMMUNITY INFORMATION (OPTIONAL)

The local official who is authorized by law or ordinance to administer the community's floodplain management ordinance can complete Sections A, B, C (or E), and G of this Elevation Certificate. Complete the applicable item(s) and sign below. Check the measurement used in Items G8 and G9.

- G1. ☐ The information in Section C was taken from other documentation that has been signed and sealed by a licensed surveyor, engineer, or architect who is authorized by law to certify elevation information. (Indicate the source and date of the elevation data in the Comments area below.)
- G2. ☐ A community official completed Section E for a building located in Zone A (without a FEMA-issued or community-issued BFE) or Zone AO.
- G3. ☐ The following information (Items G4-G9) is provided for community floodplain management purposes.

G4. Permit Number	G5. Date Permit Issued	G6. Date Certificate Of Compliance/Occupancy Issued
-------------------	------------------------	---

- G7. This permit has been issued for: ☐ New Construction ☐ Substantial Improvement
- G8. Elevation of as-built lowest floor (including basement) of the building: \_\_\_\_\_ ☐ feet ☐ meters (PR) Datum
- G9. BFE or (in Zone AO) depth of flooding at the building site: \_\_\_\_\_ ☐ feet ☐ meters (PR) Datum
- G10. Community's design flood elevation \_\_\_\_\_ ☐ feet ☐ meters (PR) Datum

Local Official's Name

Title

Community Name

Telephone

Signature

Date

Comments

☐ Check here if attachments



# Building Photographs

See Instructions for Item A6.

Building Street Address (including Apt., Unit, Suite, and/or Bldg. No.) or P.O. Route and Box No. 31 HOBSON AVENUE		For Insurance Company Use: Policy Number
City HAMPTON State NH ZIP Code 03842		Company NAIC Number
If using the Elevation Certificate to obtain NFIP flood insurance, affix at least two building photographs below according to the instructions for Item A6. Identify all photographs with: date taken; "Front View" and "Rear View"; and, if required, "Right Side View" and "Left Side View." If submitting more photographs than will fit on this page, use the Continuation Page, following.		

**FRONT AND RIGHT SIDE VIEW 11-27-2012**




**REAR AND LEFT SIDE VIEW 11-27-2012**



642 CROSS

BM HOME 10  
JOB 15  
(619 PERIS)

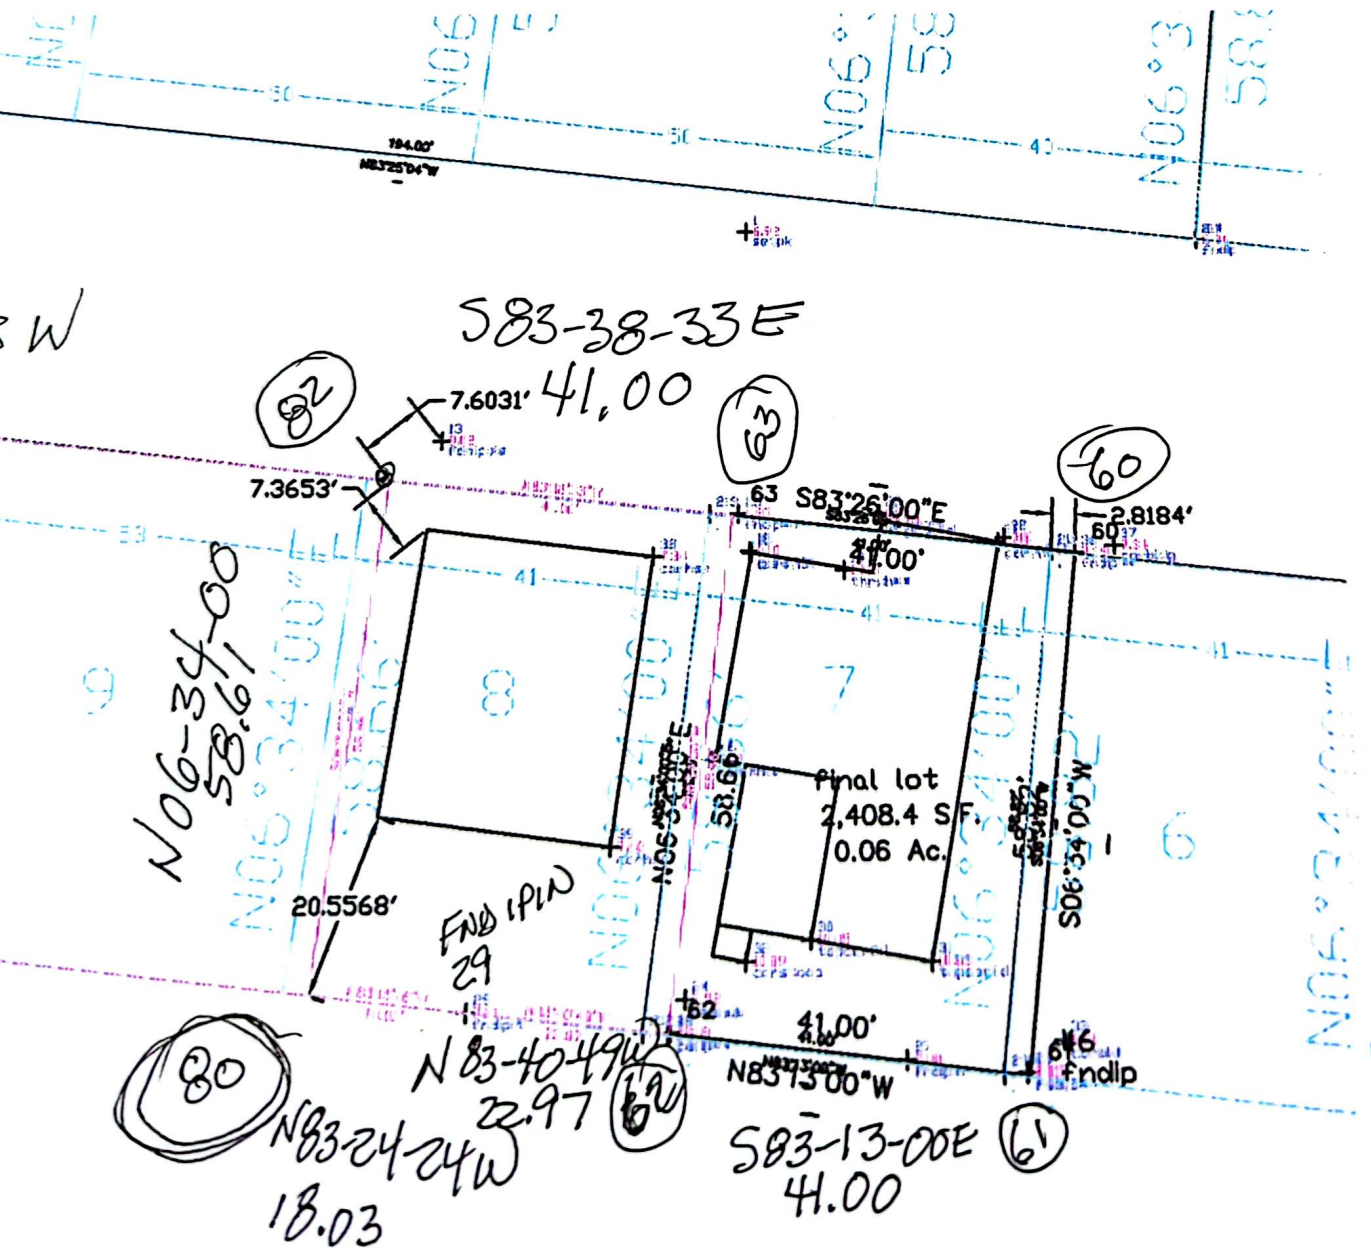

Floor 48.

BM HOME 10  
JOB 15 (7/19)  
WCROSS603@hotmail.com

8/16? meet on site  
Verbal authorization

Talked to  
Kevin 8/23

- 1) plan OK
- 2) only needs Post el cent
- 3) steps in front turn
- 4) steps w/ Rear - turn left or eliminate (7' setback)
- 5) Sill OK (extra piece)
- 6) Floor OK -

6/19

48 8.33



"Bill"  
John Cross ~~1111~~ 926-6665  
Beach  
cell 247-0774 329-6756

31 Hobson home  
Hampstead

epis building <sup>built</sup> 1964

- Flood insurance -

wants to raise ~~1~~ house > 2'

1985 added second floor

- Jim McVeen - sp 33

elevation cert

certified plot plan

original se. terms until ~~1964~~ 1965

old ~~days~~ - Filled your lot and 1/2 st

\* 1954 \*

~~use~~ epis foundation < \$1000



289

290

